


STAR HILL RANCH

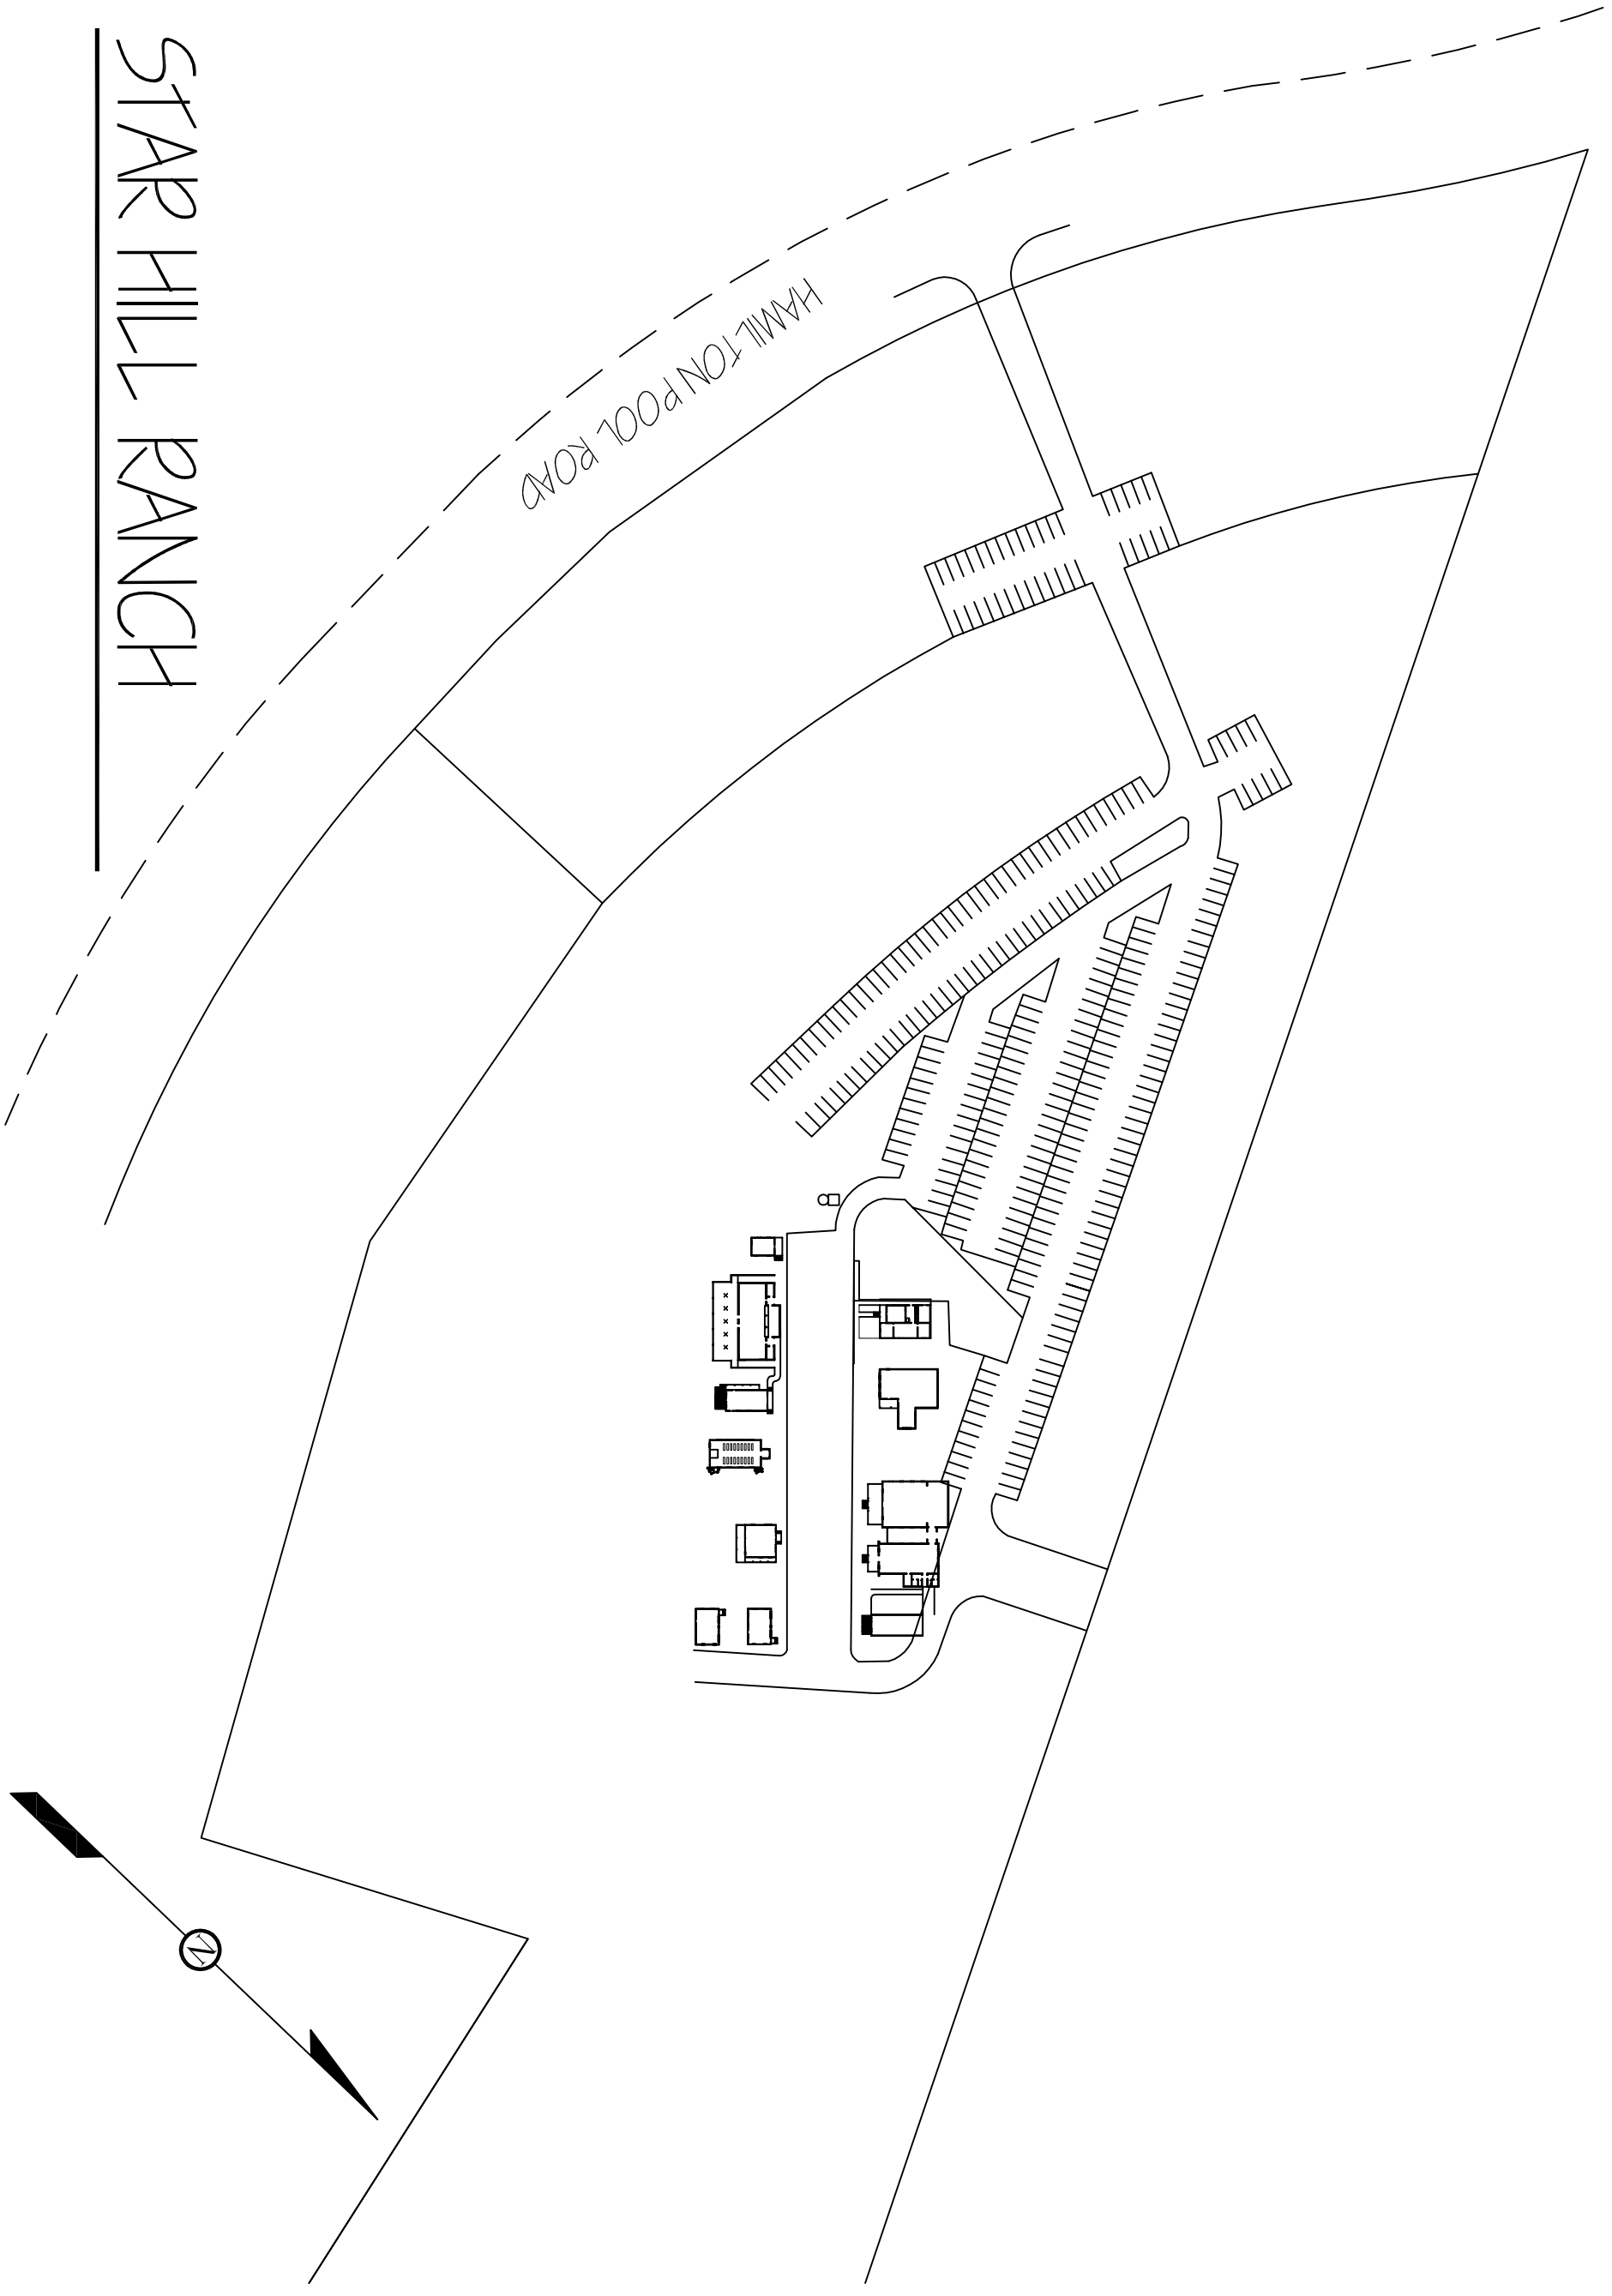

S. Adam Woolley, P.E.
Historical Renovation
Consulting

Site Plan

Star Hill Ranch



Scale	1/16" = 1'
Date	09/22/08
Project	Star Hill Ranch